
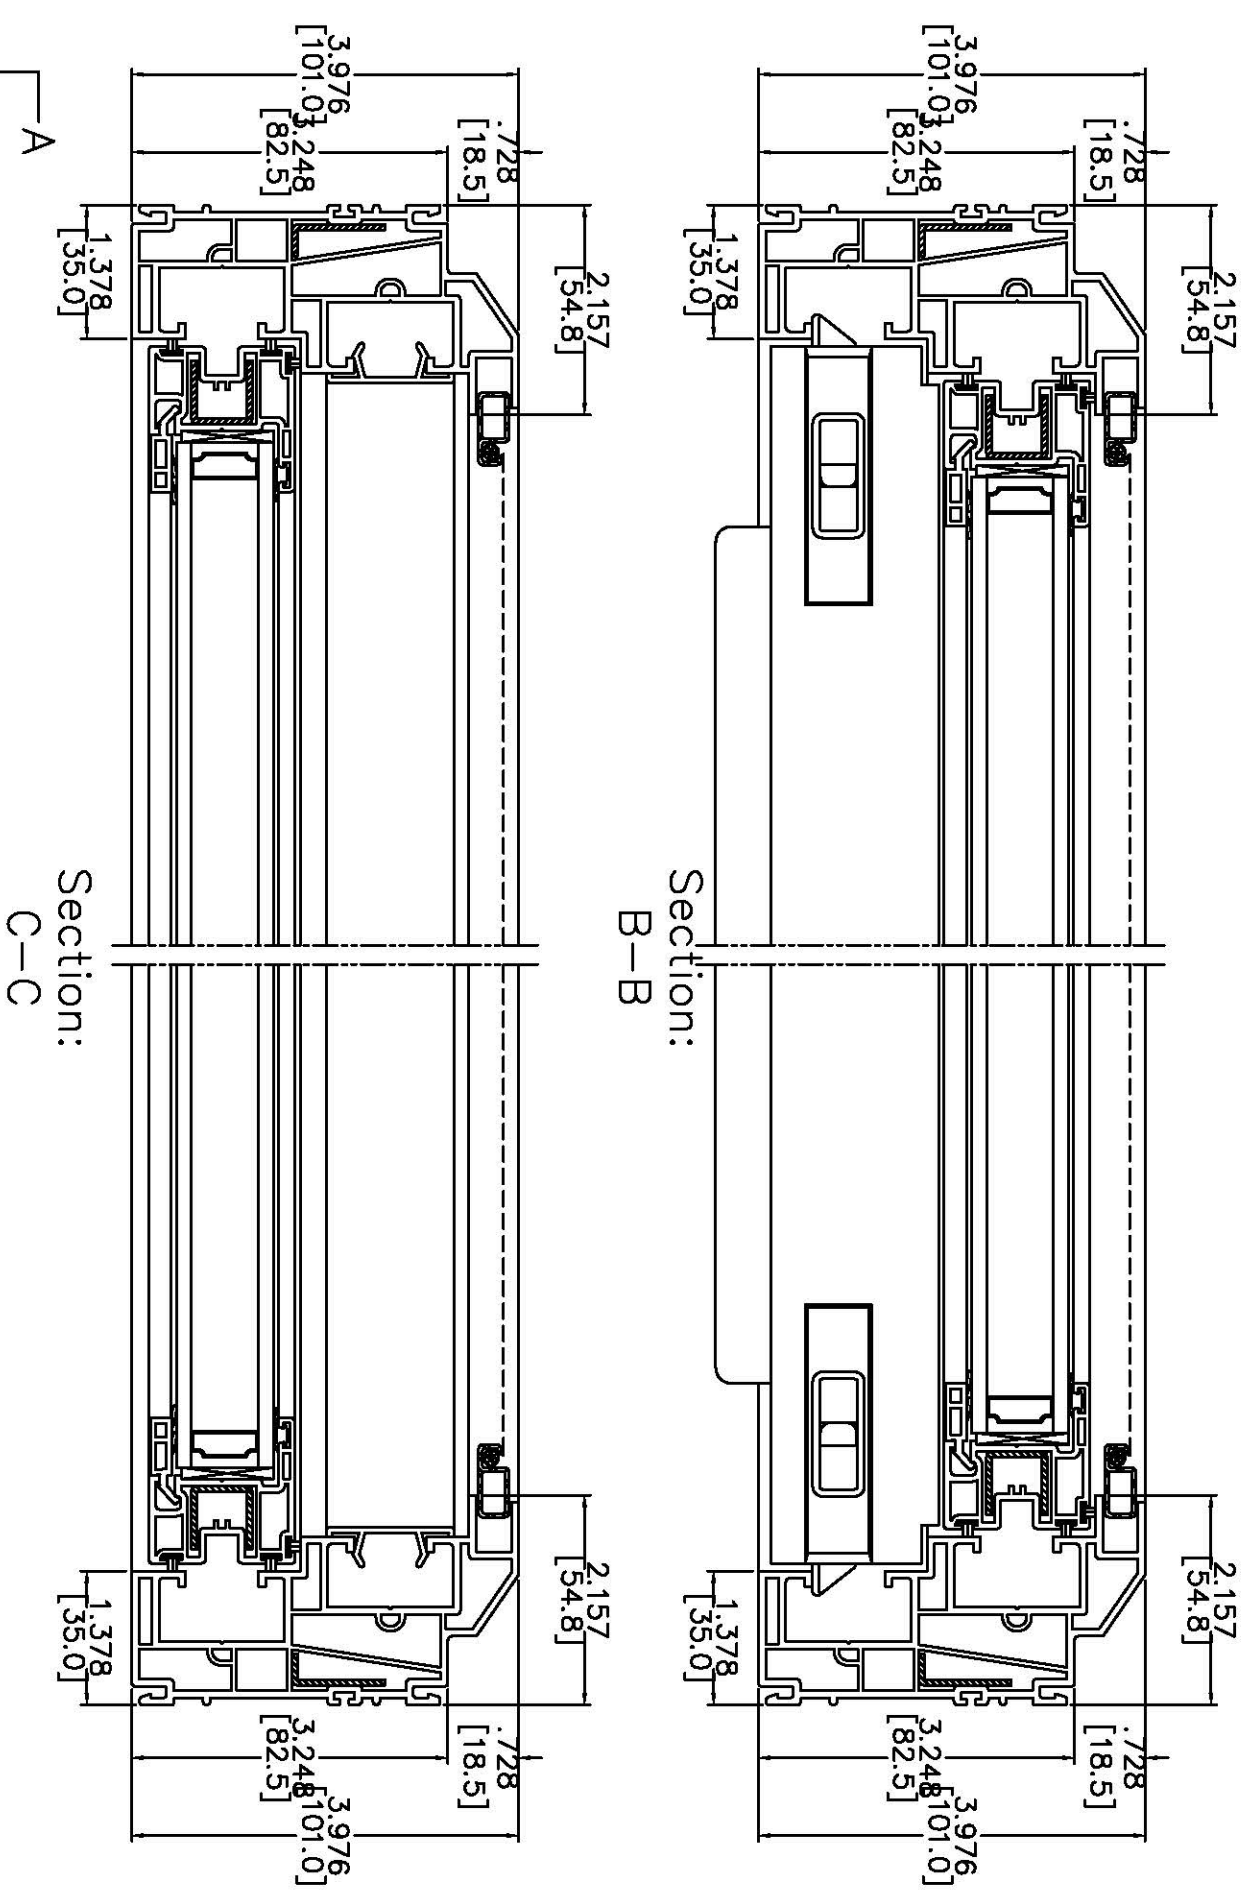


Section:
A-A

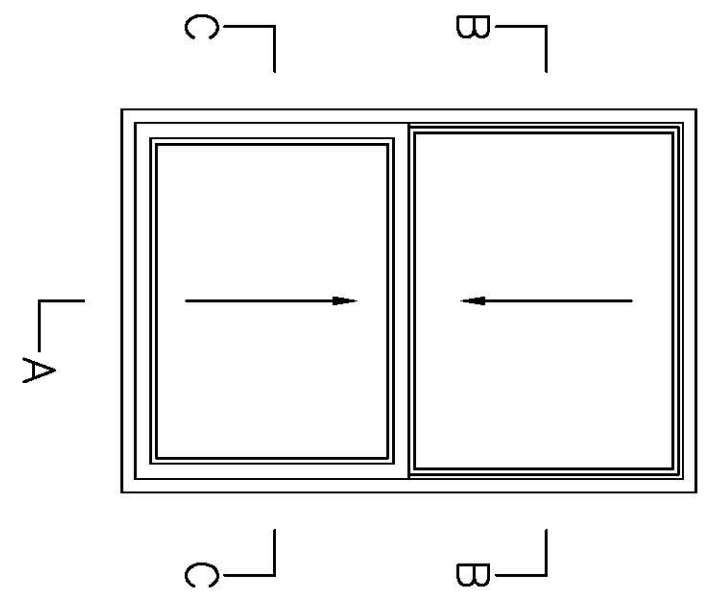

Section:
C-C

Section:
B-B

		CRYSTAL WINDOW & DOOR SYSTEMS, LTD. <small>WWW.CRYSTALWINDOW.COM</small>	
System: 700 Series		Title: Double Hung_DH Frame with Internally Glazed Sash and Procket Sill	
Date: 11/03/2016	Scale:	Drawn by:FHS	Rev.:
Drawing No.:2002-16-401		© 2016 REHAU. Do not disclose without written permission	
Rev #	Revision Description & Date		