

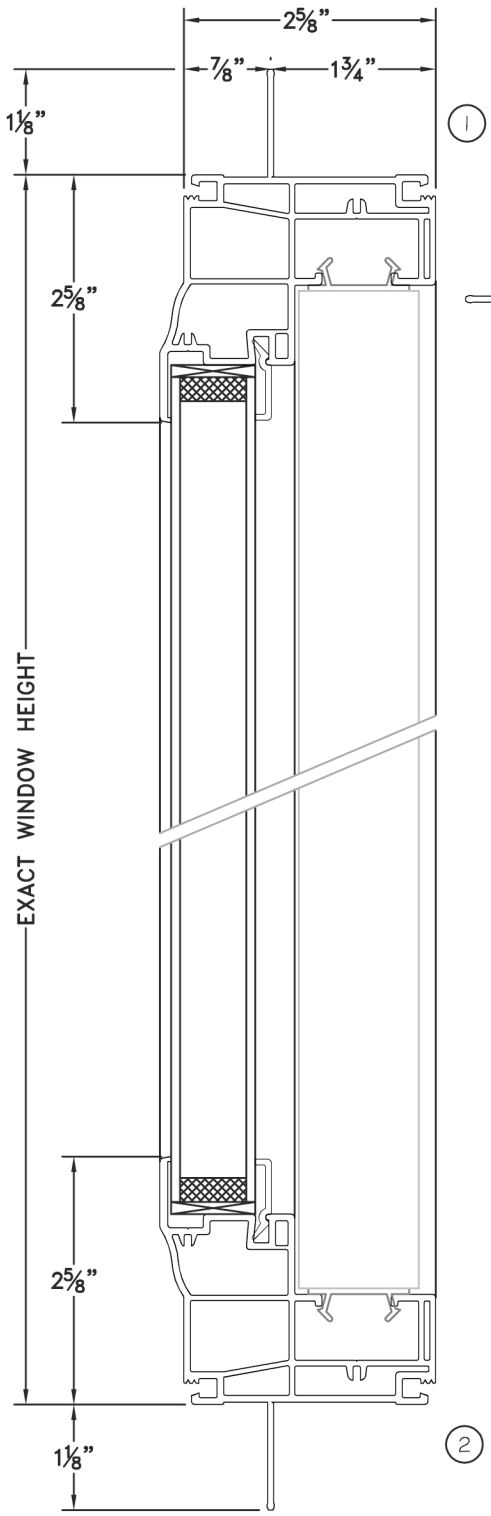


**CVS-310 PICTURE
NEW CONSTRUCTION FULLY WELDED
VINYL WINDOW**

SCALE: 1:2

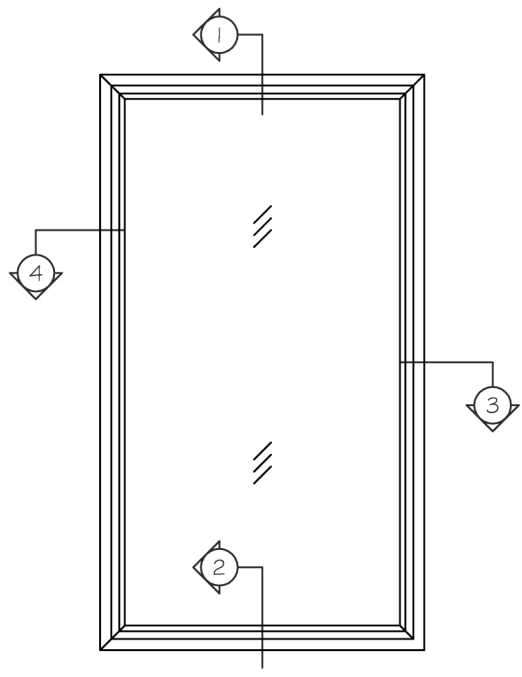

SIDE VIEW

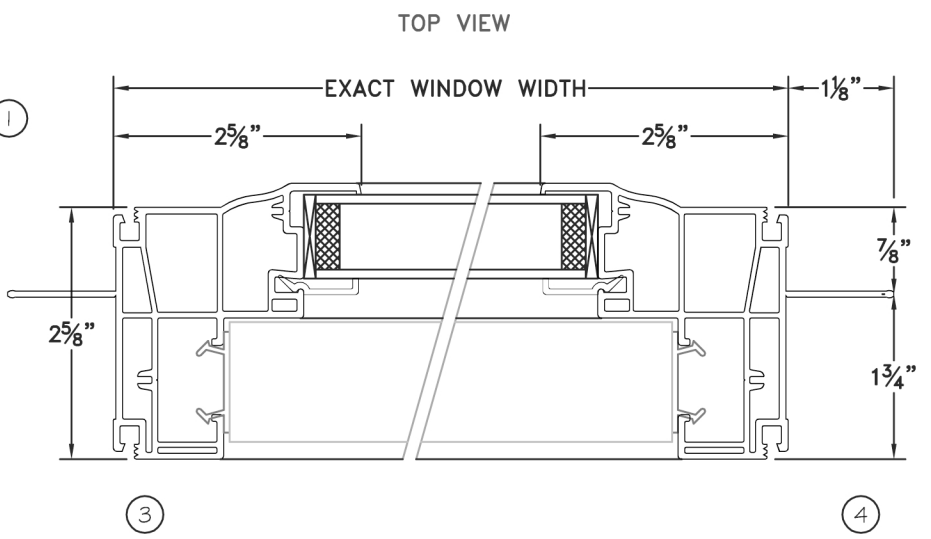

ELEVATION
SCALE: NTS

